


FLOOR 30


SCALE 1:200

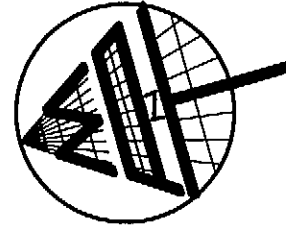



WEST CORDOVA STREET

SHEET 30 OF 35 SHEETS

STRATA PLAN BCS 3625

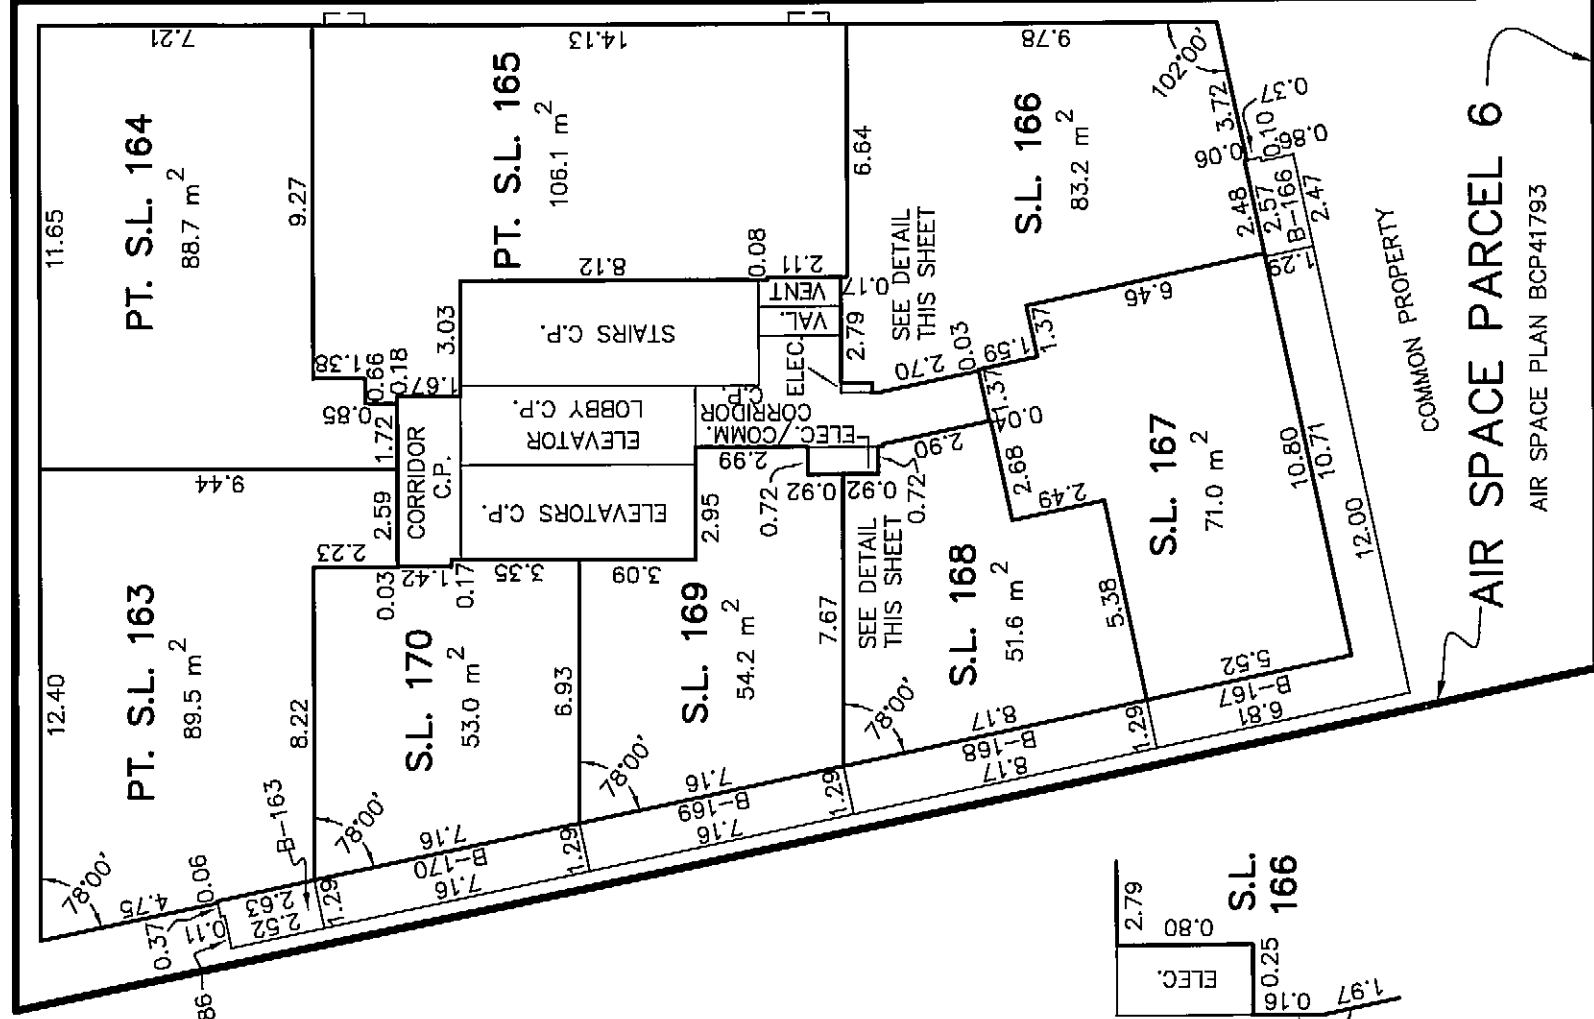

ABBOTT STREET

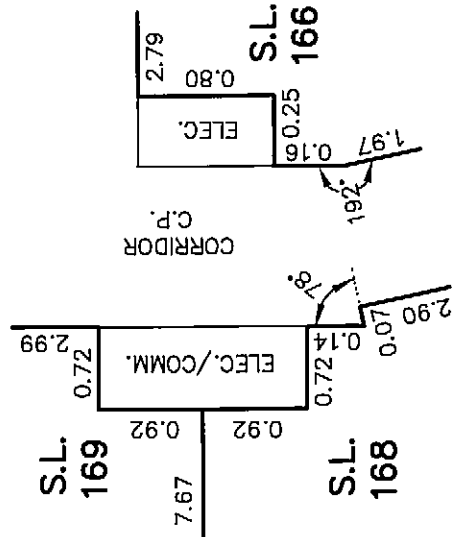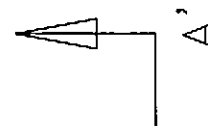

DETAIL NOT TO SCALE

AIR SPACE PARCEL 6

AIR SPACE PLAN BCP41793

TYPICAL HEAVY OUTLINE INDICATES LIMITS OF STRATA PLAN CONSISTENT WITH AIR SPACE PARCEL 6

MATSON PECK & TOPLISS

SURVEYORS & ENGINEERS

#320 - 11120 HORSESHOE WAY

RICHMOND, B.C.

VTA 5H7

PH: 604.270.9331

FAX: 604.270.4137

CADFILE: 14600-AS6-STRATA.DWG

Oct 09/09 [Signature]

DATE

V-09-14600-AS6-STRATA

B.C.L.S.